


- (F) = FAN
- (E) = EXHAUST FAN
- X = LOW DOWNLIGHT
- (X)M = LOW D/LIGHT + MOTION
- (X)L = LARGE DOWNLIGHT
- (S) = Smoke Detector
- ↗ = switch
- ↘ = DIMMER SW
- (W) = up down WALL LIGHT
- = sect step LIGHT.
- P ◀ = pir motion Detector.
- ⊖ = battery led

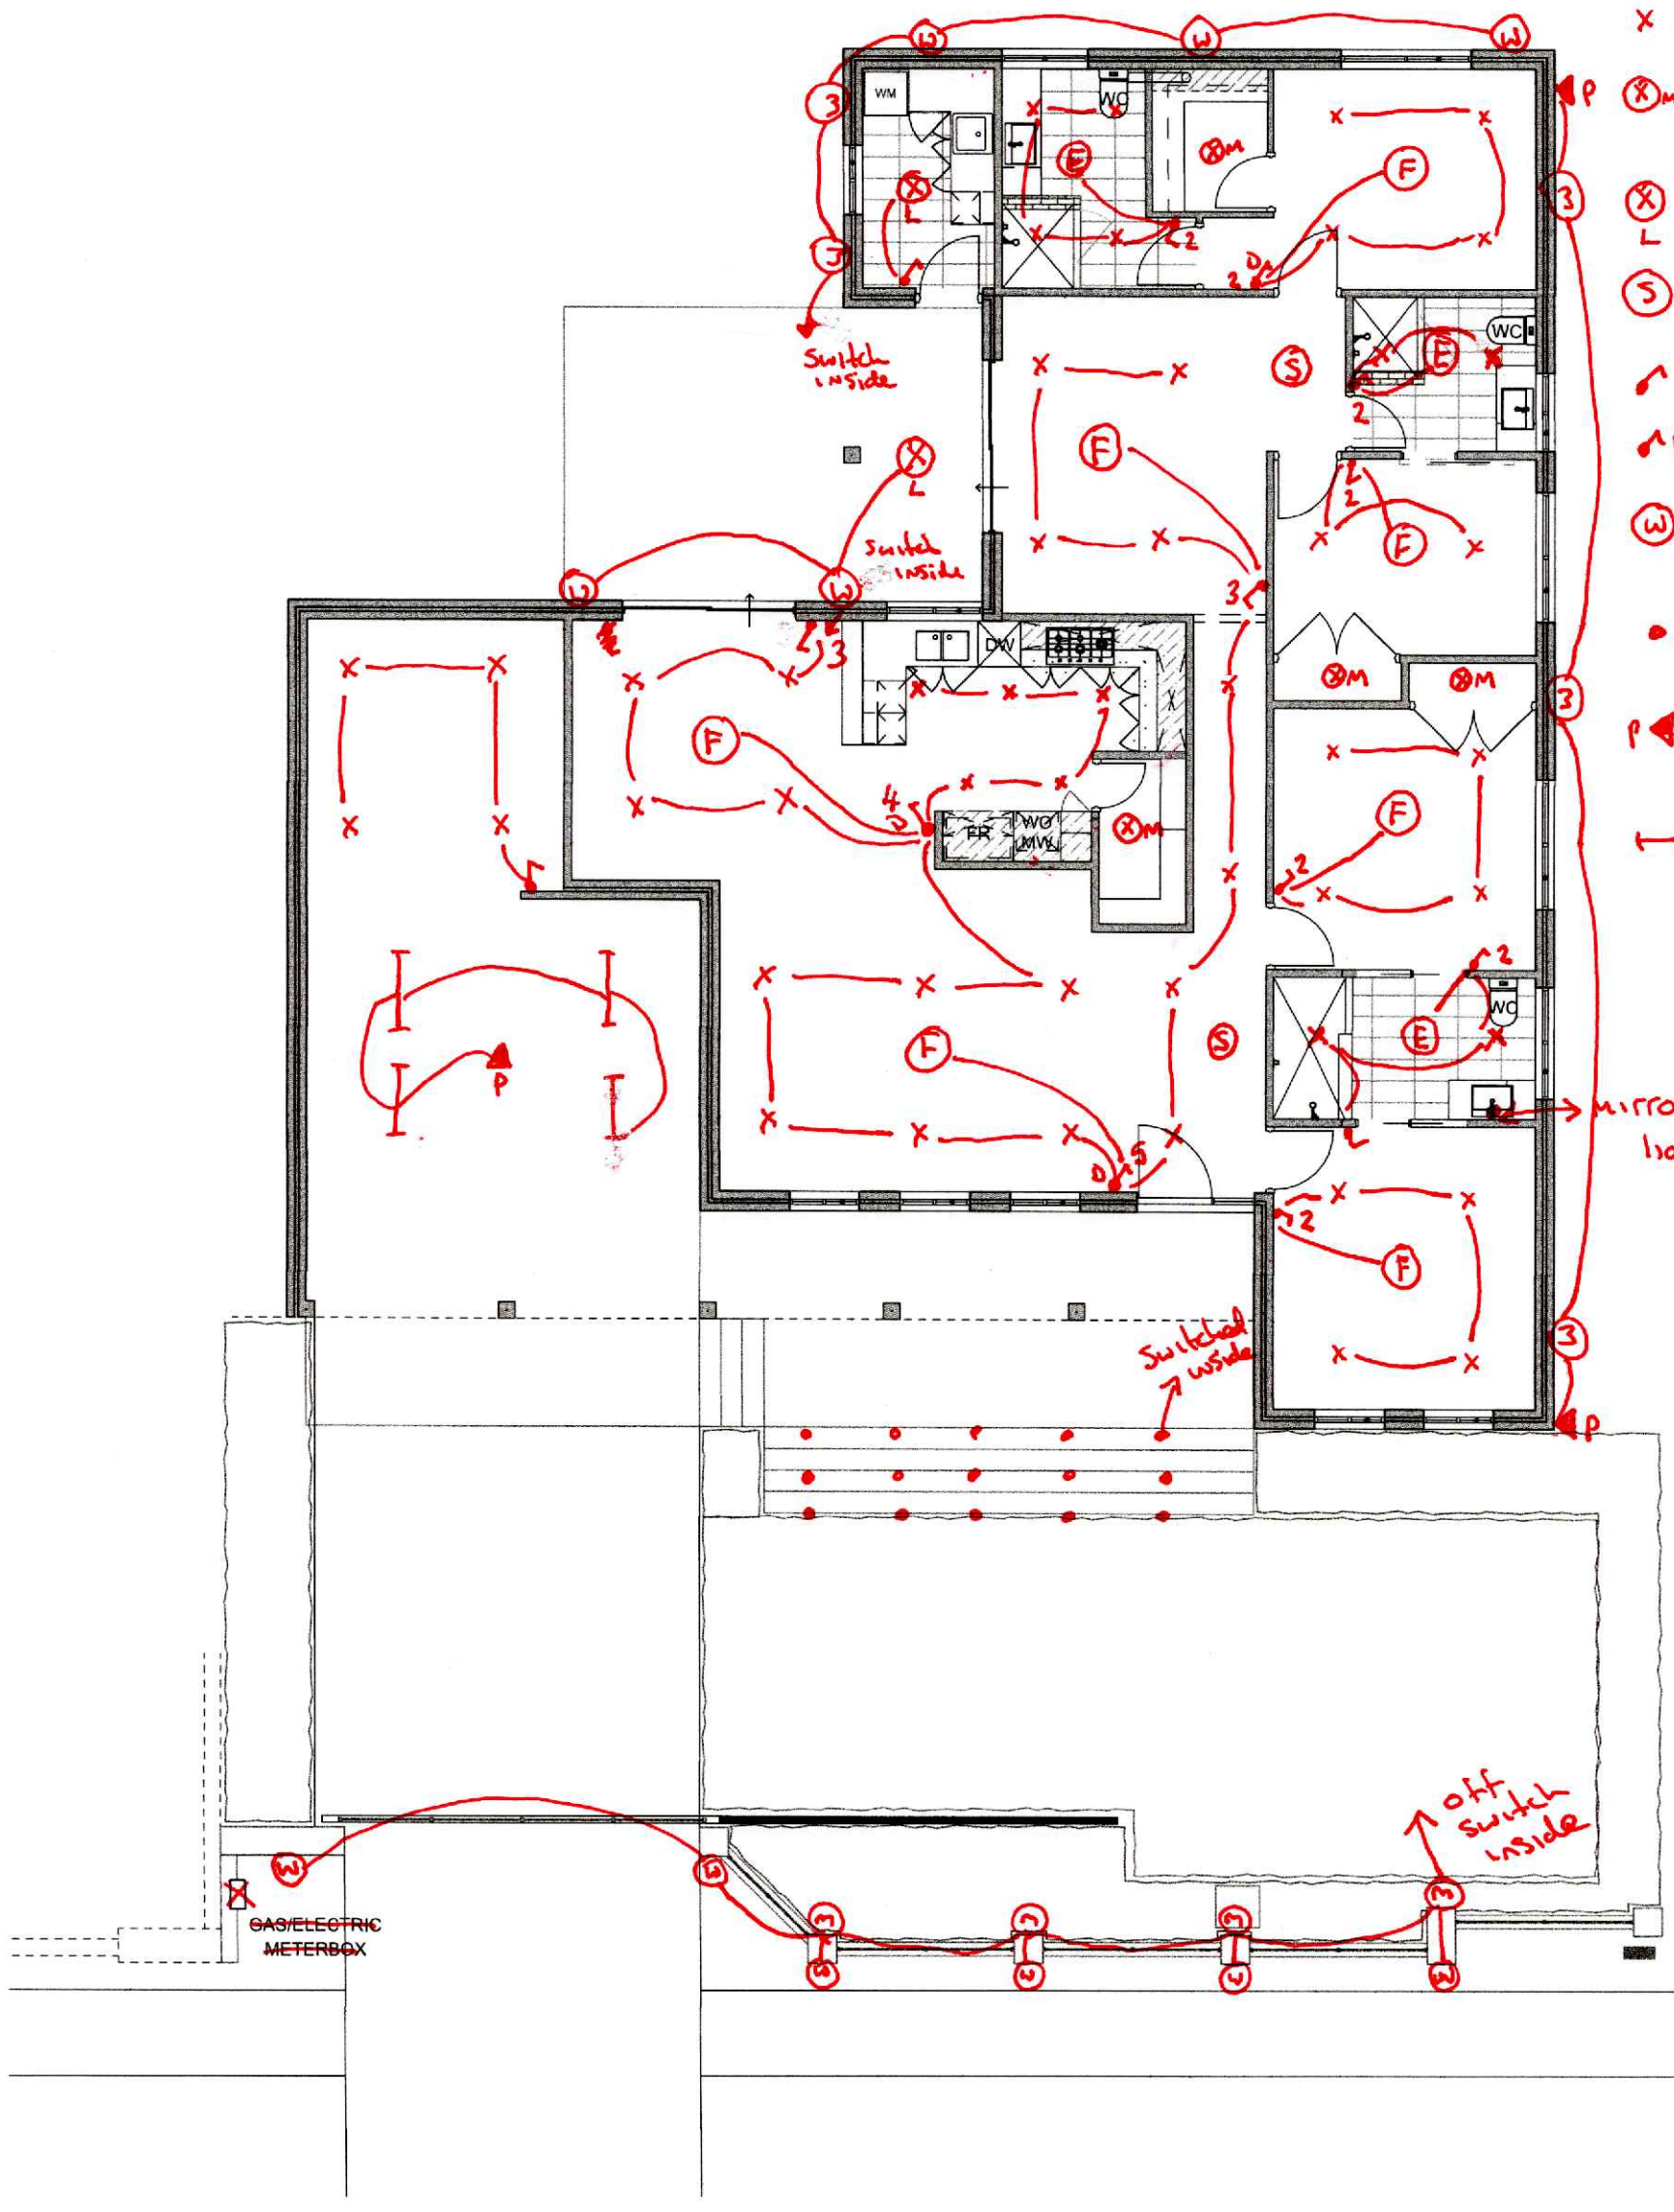


1.
-

GROUND FLOOR - ELECTRICAL  
1:100

**NOTE**  
The Builder shall check all dimensions and levels on site prior to construction. Notify any errors, discrepancies or omissions to the designer. Refer to written dimensions only. Do not scale drawings. Drawings shall not be used for construction purposes until issued for construction. This drawing reflects a design by Riccadonna Design and is to be used only for work unless otherwise stated by the owner.

**Project Partners**  
Refer to consultant documentation when directed  
- Builder - TBC  
- Engineer - N/A  
- Structural Engineer - N/A  
- Landscape Designer - N/A  
- Surveyor - N/A  
- Interior Designer - TBC


D:\Riccadonna Design\Dropbox\Builders\Premg\Clement Drive\Clement Drive REV A.pln

<p>© COPYRIGHT</p>	<h2>PROPOSED RENOVATIONS</h2>		<h3>DRAWING TITLE: GROUND FLOOR - ELECTRICAL</h3>			 <p>riccadonna design</p> <p>m : 0417 974 215 e : riccad@bigpond.net.au</p>	
	<p>CLIENT: <b>PREMG</b></p>		<p>DRAWN: RICCADONNA DESIGN</p>	<p>SCALE: AS SHOWN</p>	<p>Rev ID Change A Initial Concept</p>		<p>Date 12.02.24</p>
	<p>SITE ADDRESS: LOT 164 (No 43) CLEMENT DRIVE KARRINYUP</p>		<p>STATUS: INITIAL CONCEPT</p>	<p>REVISION: <b>A</b></p>			
			<p>PUBLISH DATE: Wednesday, 28 February 2024</p>				

DRAWING NO. A502

- power + underground

pool + Hexton supply (20A)  
+ 1 spare conduit for future lighting.

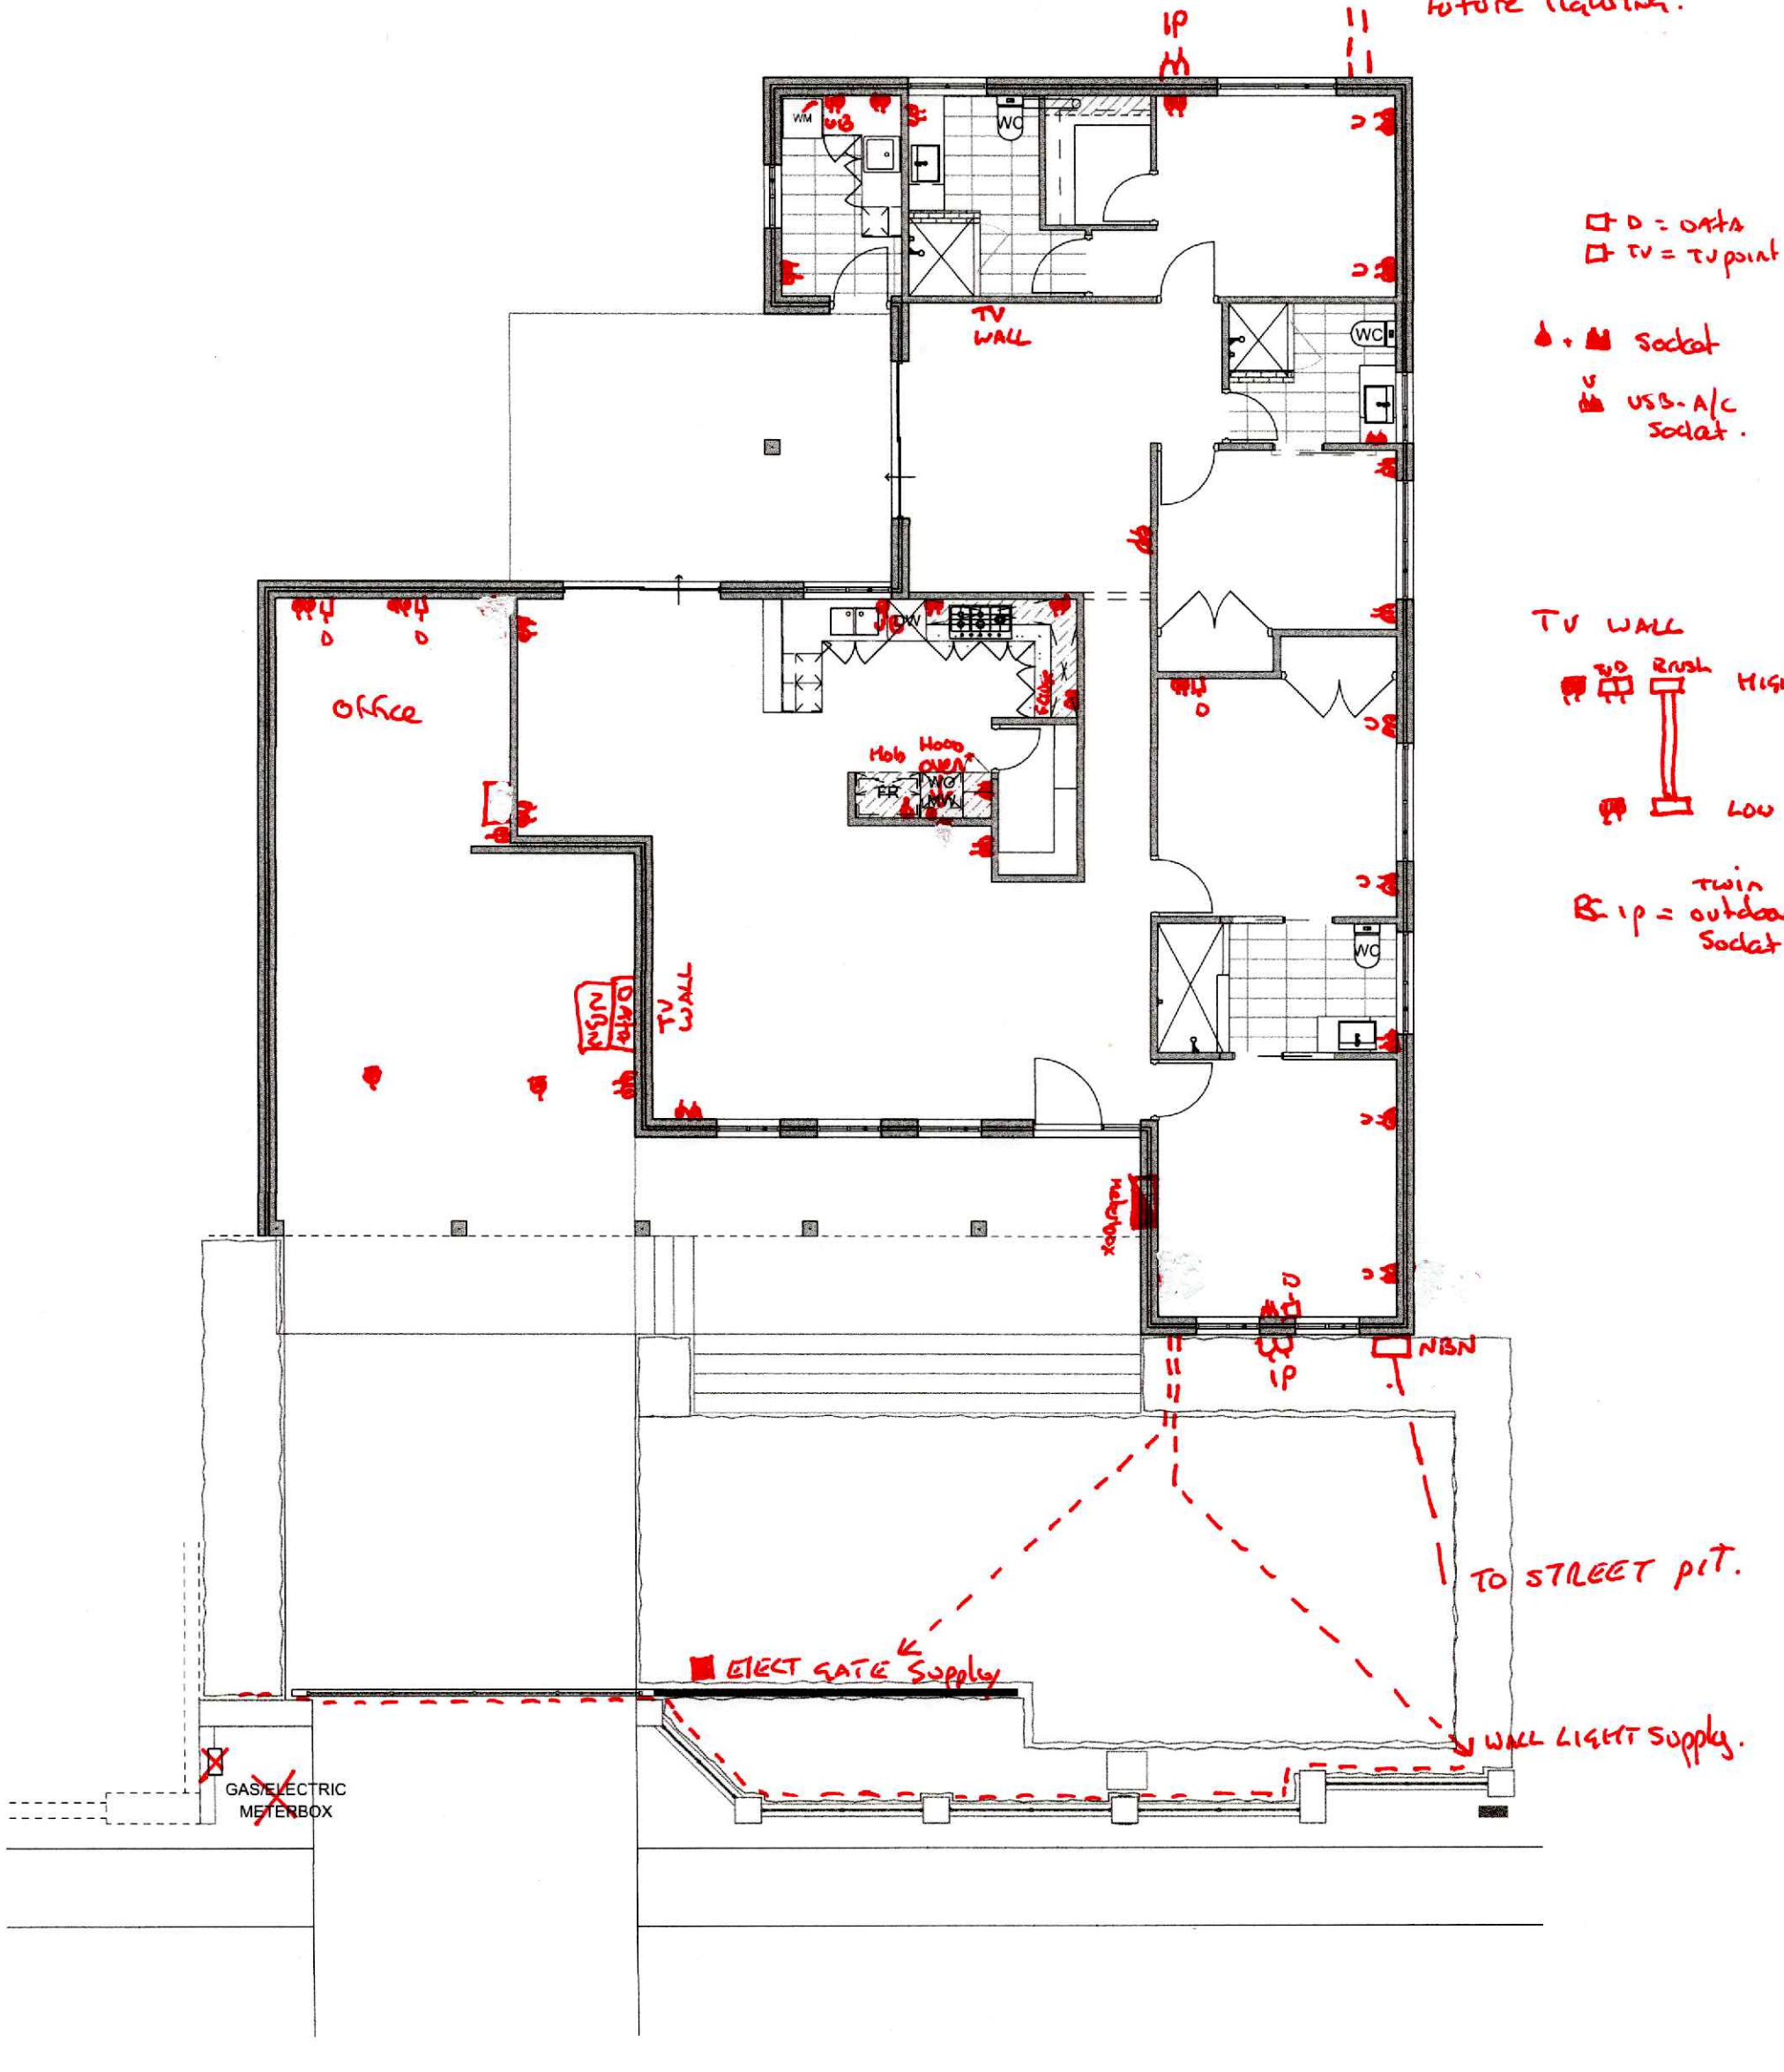


□ D = data  
□ TV = TV point  
● = socket  
⊕ = USB-A/C socket

TV WALL  
 ● ⊕ 20 20 20 HIGH  
 ● ⊕ LOW  
 B ip = twin outdoor socket.

1. - GROUND FLOOR - ELECTRICAL 1:100

**NOTE**  
The Builder shall check all dimensions and levels on site prior to construction. Notify any errors, discrepancies or omissions to the designer. Refer to written dimensions only. Do not scale drawings. Drawings shall not be used for construction purposes until issued for construction. This drawing reflects a design by Riccadonna Design and is to be used only for work authorized in writing by the builder.  
It is the contractor's responsibility to confirm all measurements on site and positions of any services prior to work on site.  
All dimensions here within are subject to Australian Copyright Laws.

**Project Partners**  
Refer to consultant documentation when directed  
- Builder - TBC  
- Contractor - N/A  
- Engineer - Mechanical Engineer  
- Landscape Designer - N/A  
- Surveyor - N/A  
- Interior Designer - TBC

COPYRIGHT	<b>PROPOSED RENOVATIONS</b>		DRAWING TITLE: <b>GROUND FLOOR - ELECTRICAL</b>				DRAWING NO: <b>A502</b>		
	CLIENT: <b>PREMG</b>	DRAWN: RICCADONNA DESIGN	<b>A3</b>	SCALE: AS SHOWN	Rev ID A			Change Initial Concept	Date 12.02.24
	SITE ADDRESS: LOT 164 (No 43) CLEMENT DRIVE KARRINYUP	STATUS: INITIAL CONCEPT	REVISION: <b>A</b>						
	PUBLISH DATE: Wednesday, 28 February 2024								